

2ND FLOOR

SECOND FLOOR

U.L. = 7863.53 (EXCEPT UNIT 8, AS SHOWN)

$$L.L. = 7853.68$$

NOTES

SEE SHEET 2 FOR BEARINGS AND DISTANCES OF
EXTERIOR WALLS

SEE SHEET 5 FOR BUILDING SECTIONS


U.L. = UPPER LIMIT ELEVATION, EXCEPT AS NOTED

L.L. = LOWER LIMIT ELEVATION, EXCEPT AS NOTED

~~50.80~~ LOWER LIMIT AT POINT SHOWN + 7800

BENCHMARK

TOP OF MOST W'LY BOLT ON FIRE
HYDRANT 0.40' ABOVE GRADE, LOCATED
ON CHATEAU ROAD 500' WEST OF OLD
MAMMOTH ROAD. ELEVATION = 7851.64

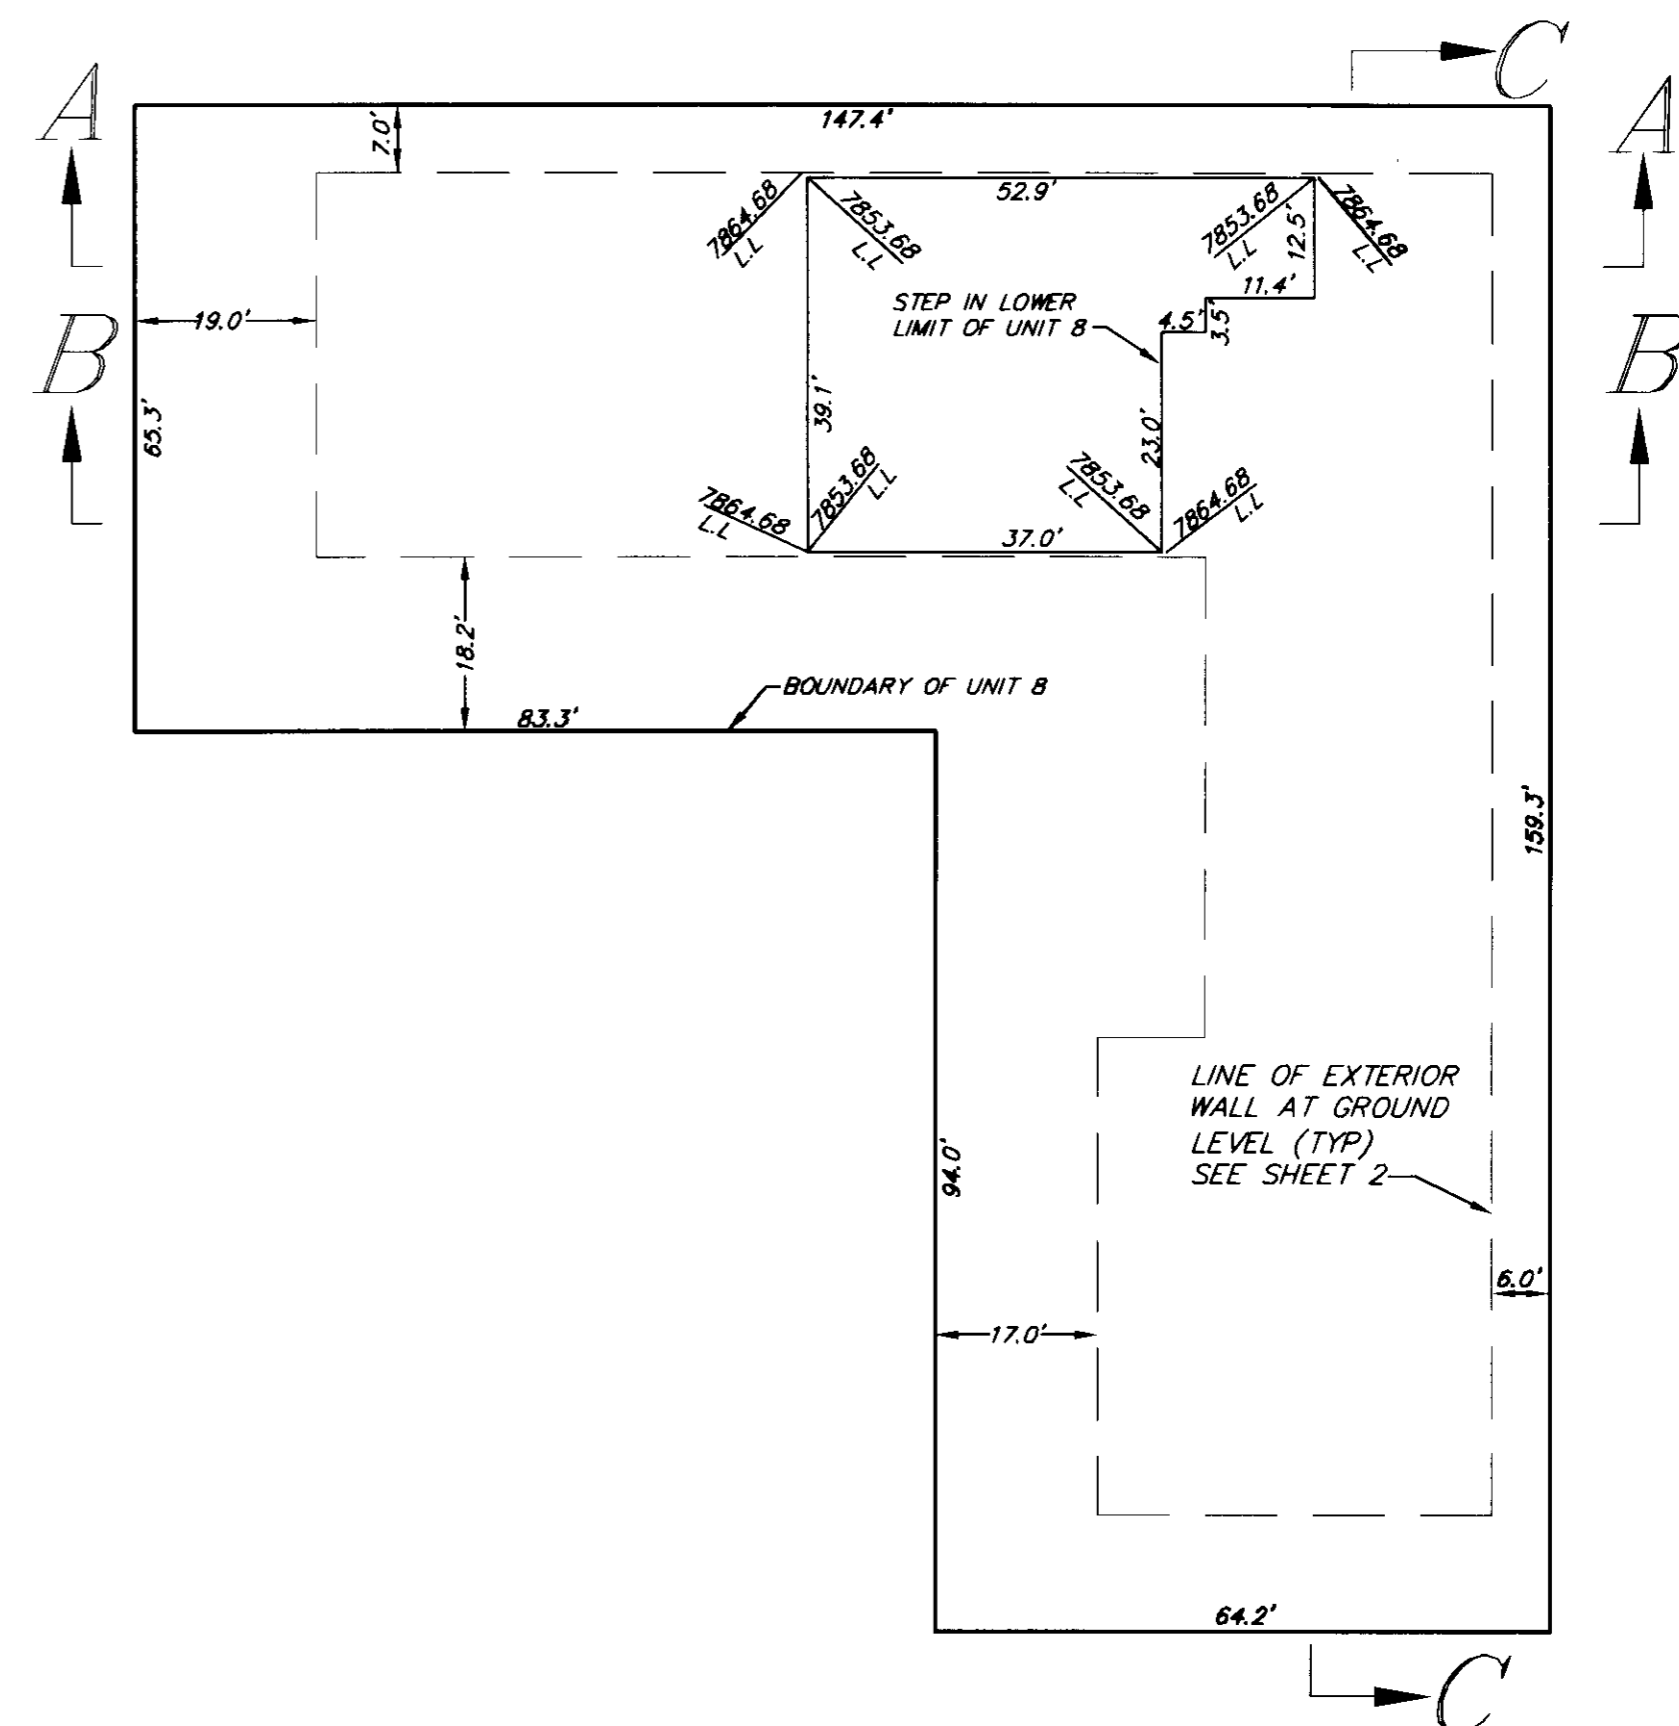

UNIT 8 AIRSPACE (UPPER)

U.L. = 7884.68

L.L. = 7864.68 (EXCEPT WHERE SHOWN HEREON)

**AMENDED
CONDOMINIUM PLAN FOR
SHERWIN PROFESSIONAL PLAZA**

TOWN OF MAMMOTH LAKES, MONO COUNTY, CALIFORNIA

BEING A SUBDIVISION OF PARCEL 1 OF PARCEL MAP NO.
36-217 PER MAP RECORDED IN BOOK 4 OF PARCEL
MAPS, AT PAGES 157 THROUGH 157A.